


Glasparti 52/95 VENT Glass wall 52/95 VENT Glassektion 52/95 VENT Panneau vitré 52/95 VENT

0710

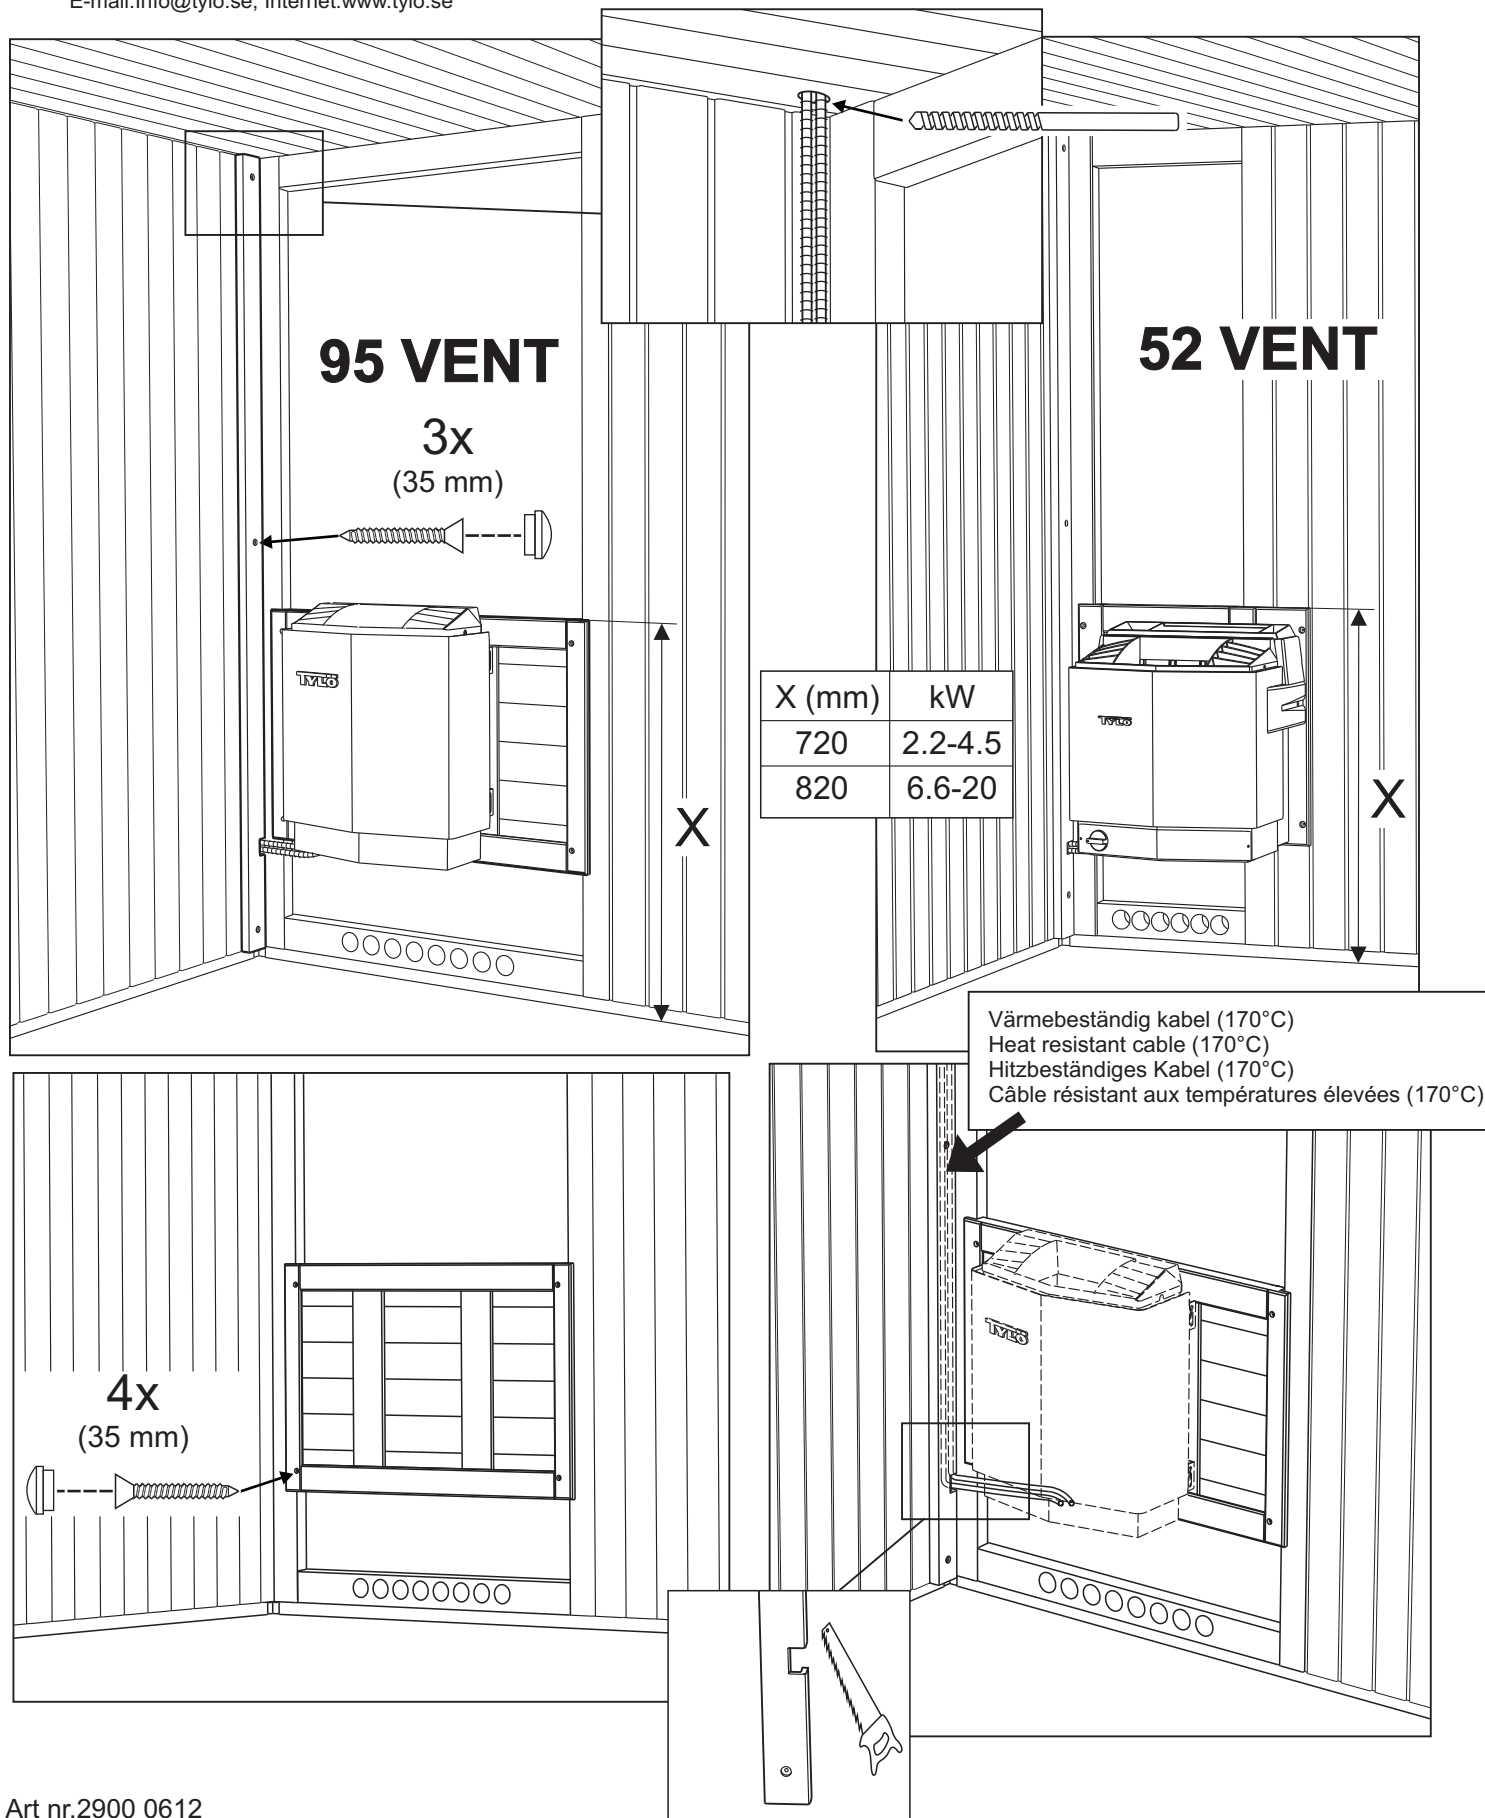

Alternativ Glasparti 52 VENT
Alternative Glass wall 52 VENT
Alternative Glassektion 52 VENT
Alternative Panneau vitré 52 VENT

